


Brenda Road


Figure 4.1 - Typical Wind Turbine

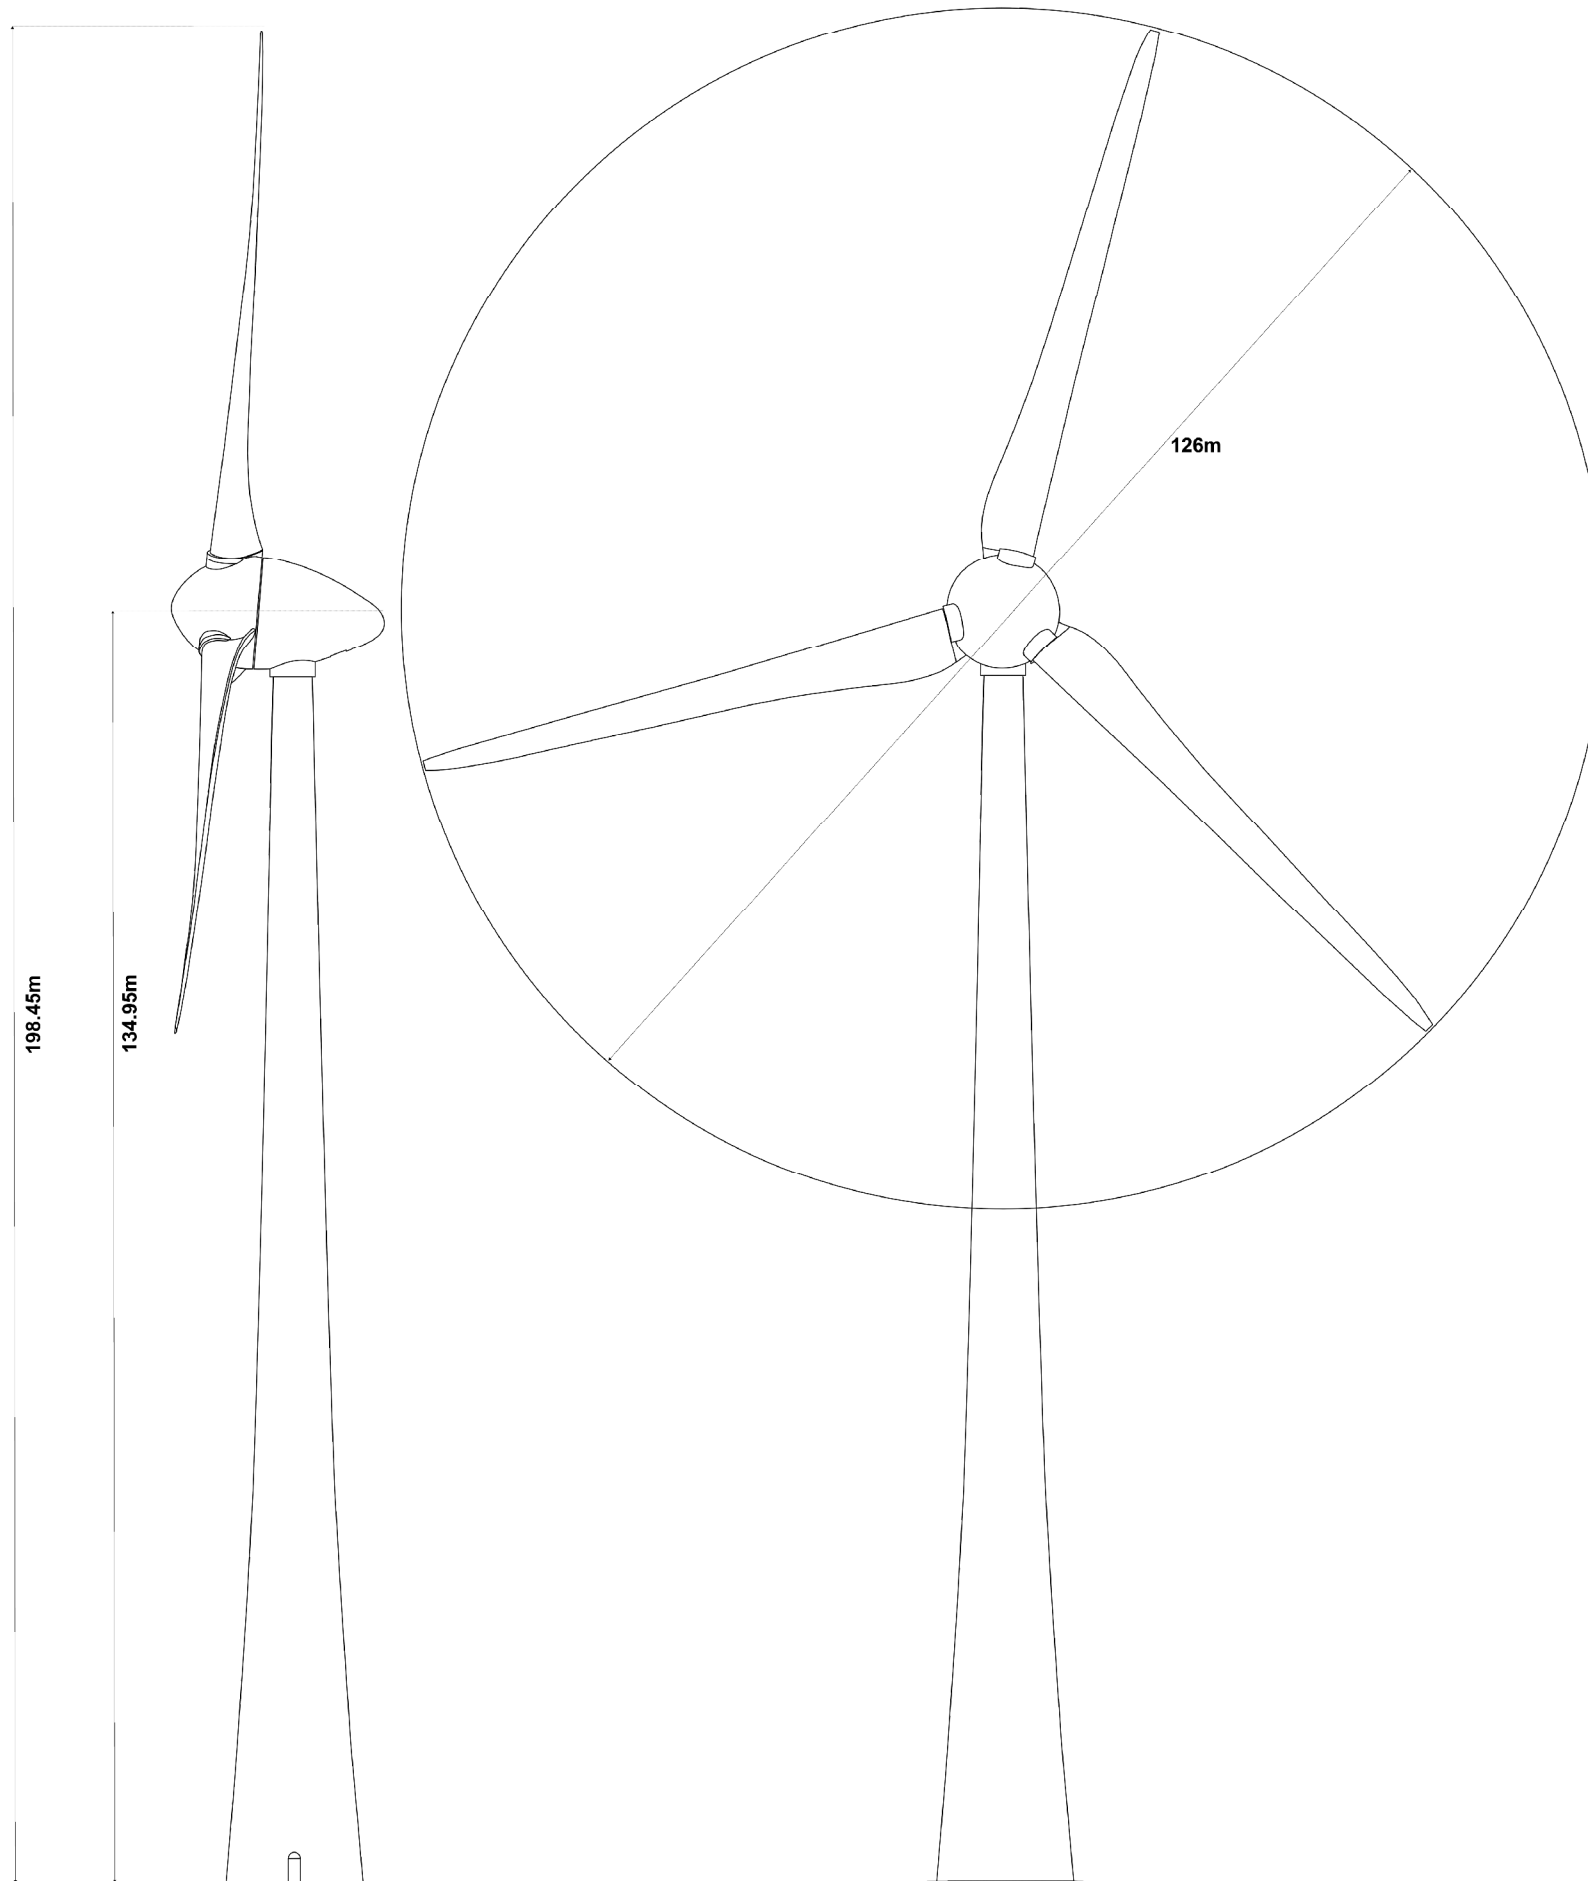

PROJECTION SYSTEM OSGB 1936 BNG	AUTHOR M MORGAN
------------------------------------	--------------------

COPYRIGHT TO ENERGY WORKSHOP LTD. ALL RIGHTS RESERVED. NO PRINTING WITHOUT PRIOR CONSENT

SCALE

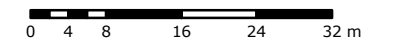

1:800

This document should not be used for scale drawings and is simply to be used for information purposes only



THE MEDIA CENTRE
7, NORTHUMBERLAND STREET
HUDDERSFIELD
HD1 1RL

Drawing Number	Figure 2.1.pdf
----------------	----------------

Date Of Drawing	01/10/13
-----------------	----------